


ILLUSTRATION TO PARCEL A

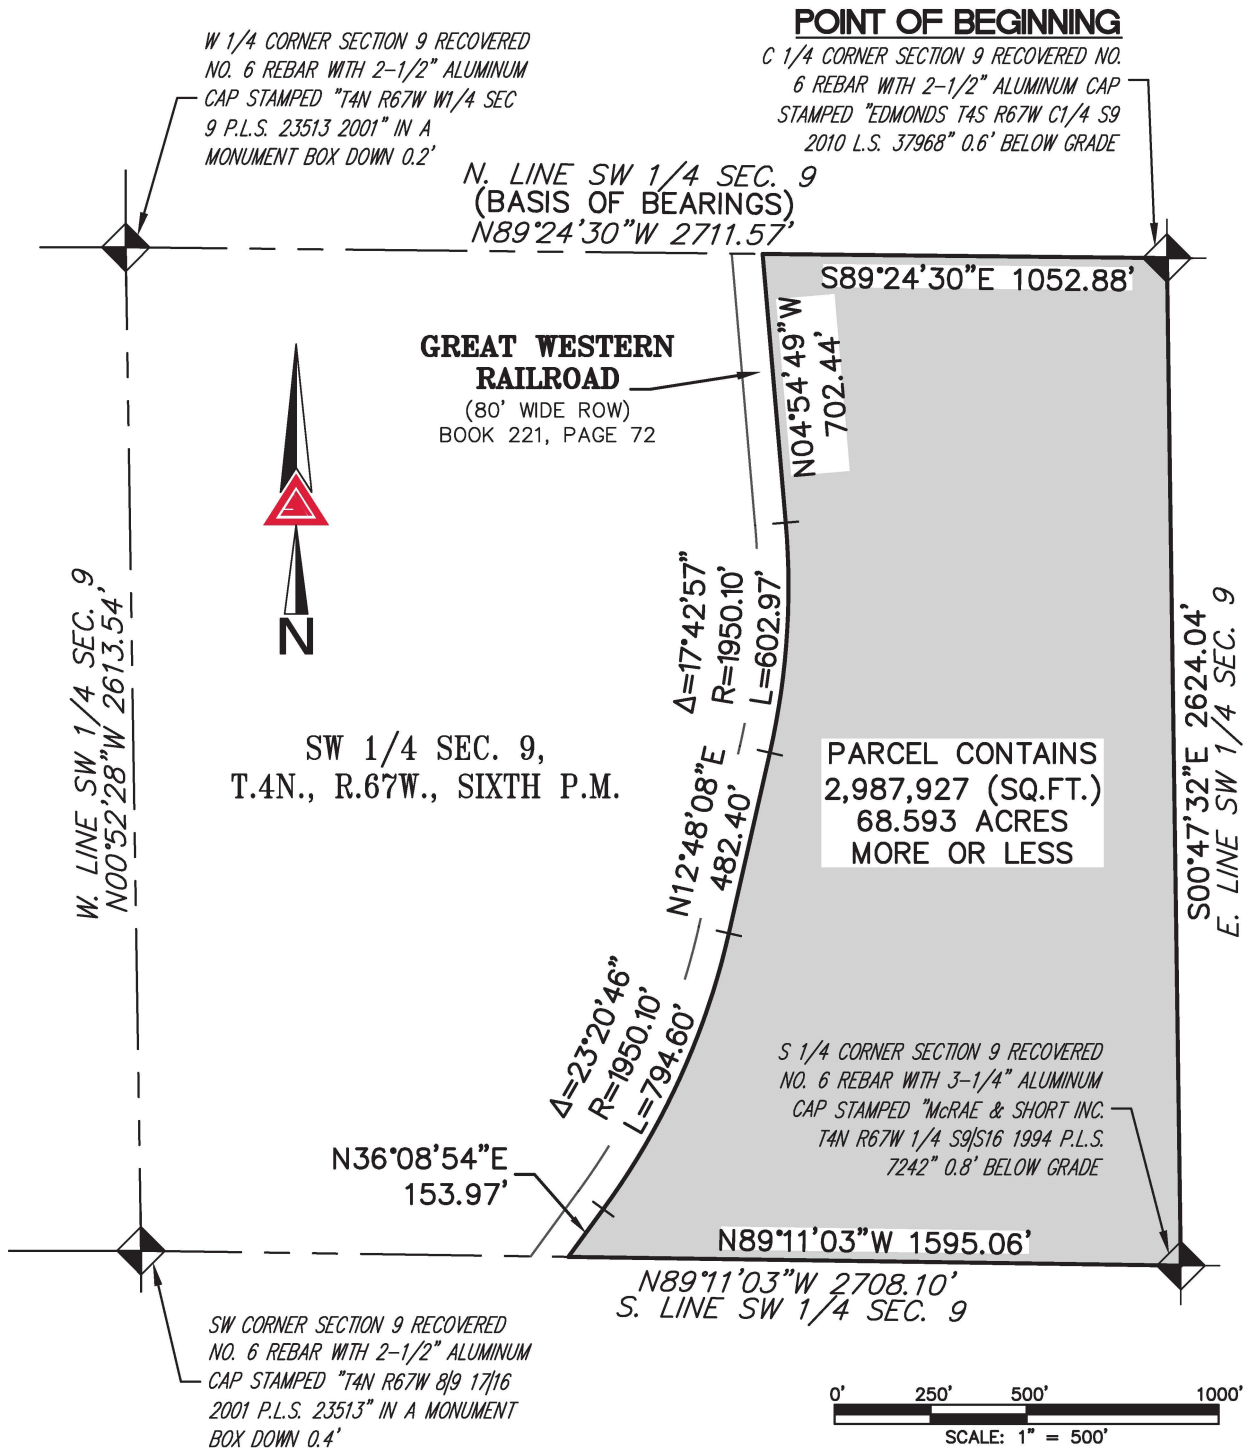

NOTE: THIS DRAWING DOES NOT REPRESENT A MONUMENTED LAND SURVEY AND IS ONLY INTENDED TO DEPICT THE ATTACHED LEGAL DESCRIPTION.

PATH:
DWG NAME: **PARCEL B.DWG**
DWG: **YM** CHK: **SDL**
DATE: **8/16/2019**
SCALE: **1" = 500'**



AZTEC
CONSULTANTS, INC.

300 East Mineral Ave,
Suite 1
Littleton, Colorado 80122
Phone: (303)713-1898
Fax: (303)713-1897
www.aztecconsultants.com


Q:\54818-37 - Johnstown Farms Filing No. 3\DWG\EXHIBITS

ILLUSTRATION TO PARCEL A
SW 1/4 SEC. 9, T.4N, R.67W, 6TH P.M.
WELD COUNTY, COLORADO

JOB NUMBER 54818-37

2 OF 2 SHEETS

ILLUSTRATION TO PARCEL B

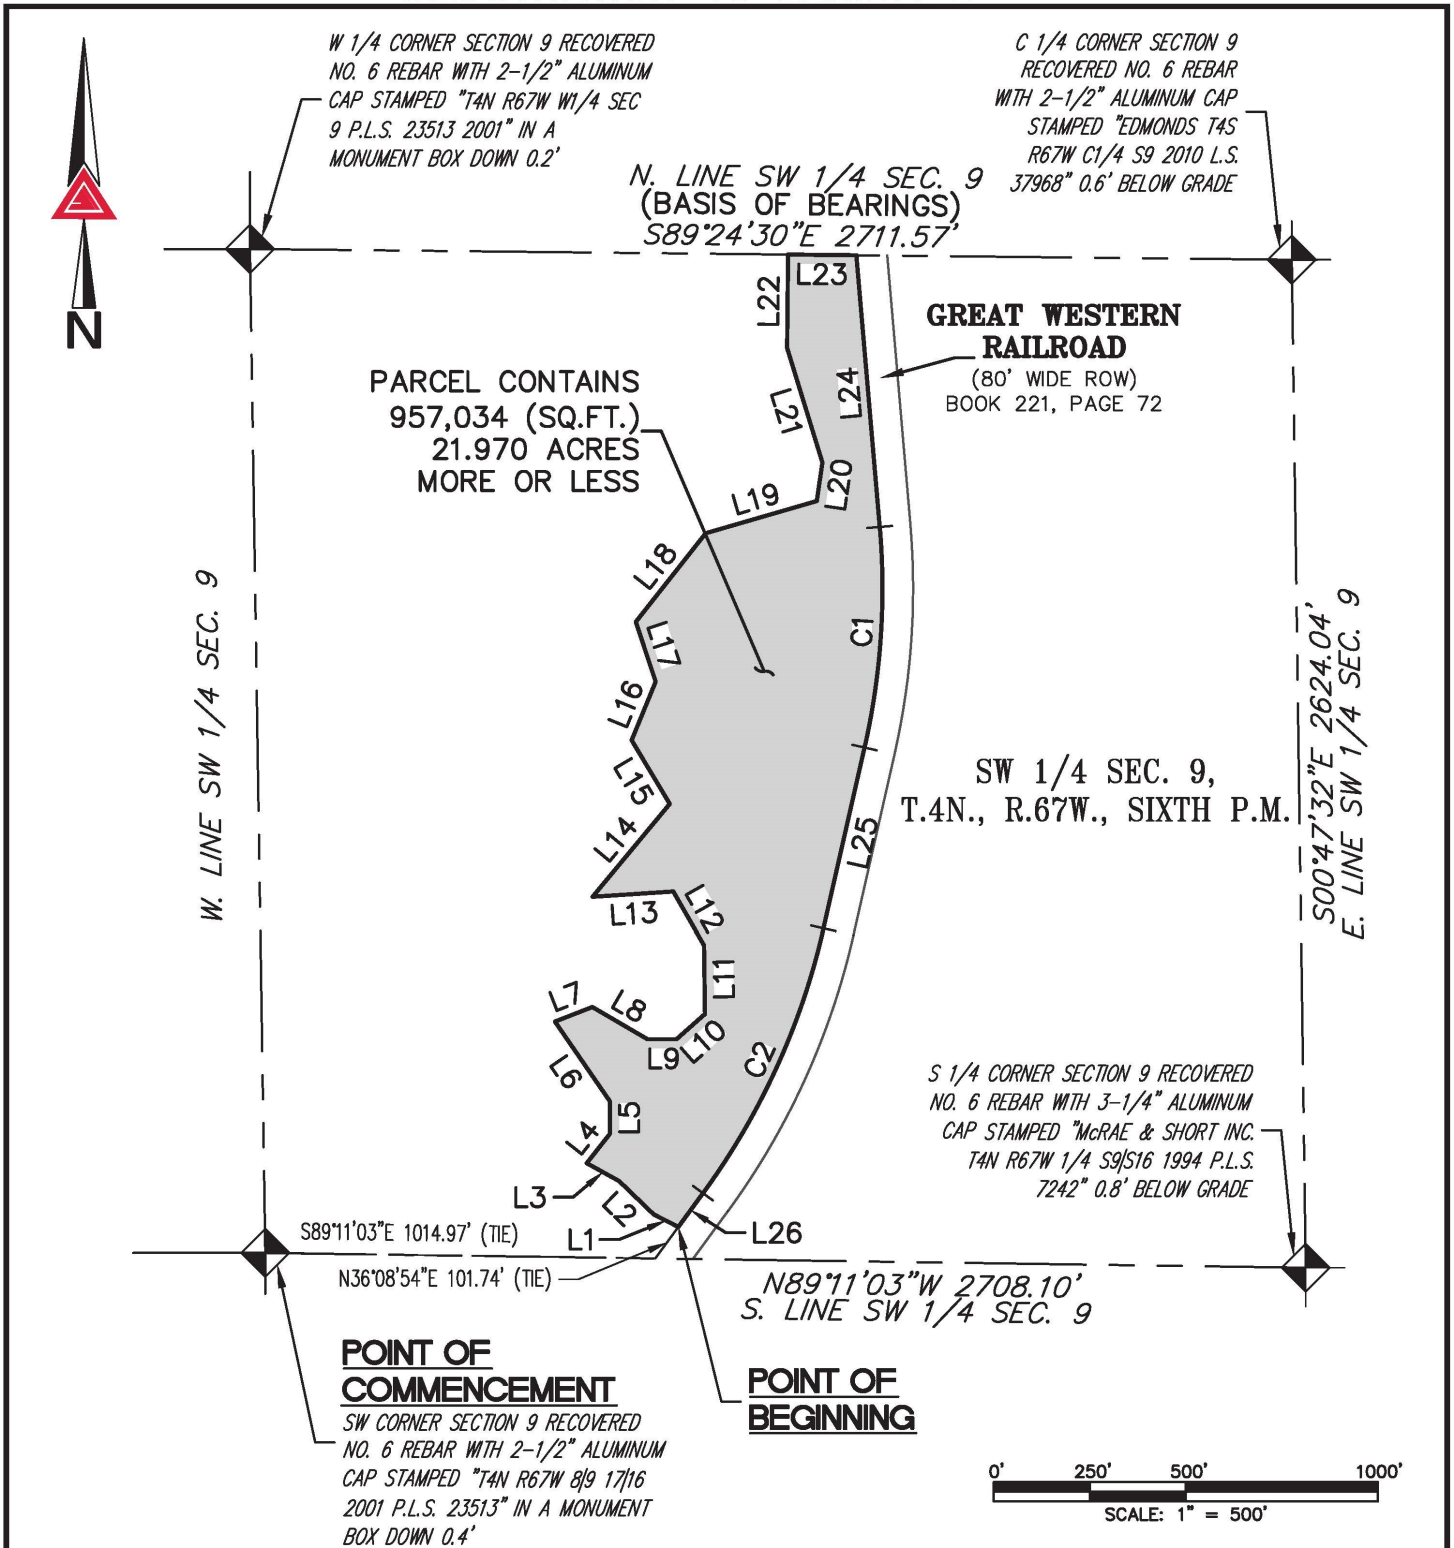

NOTE: THIS DRAWING DOES NOT REPRESENT A MONUMENTED LAND SURVEY AND IS ONLY INTENDED TO DEPICT THE ATTACHED LEGAL DESCRIPTION.

PATH:
DWG NAME: PARCEL A - PLAT.DWG
DWG: CWB CHK: SDL
DATE: 10/16/2019
SCALE: 1" = 500'



Aztec
CONSULTANTS, INC.

300 East Mineral Ave,
Suite 1
Littleton, Colorado 80122
Phone: (303)713-1998
Fax: (303)713-1997
www.aztecconsultants.com

Q: 54818-37 - Johnstown Farms Filing No. 3\DWG\EXHIBITS

ILLUSTRATION TO PARCEL B
SW 1/4 SEC. 9, T.4N, R.67W, 6TH P.M.
WELD COUNTY, COLORADO

JOB NUMBER 54818-37

3 OF 4 SHEETS